

The Copyright of this drawing belongs to T C Matthew Chartered Architect and shall not be used or reproduced in any form without its express permission. The moral right of the author is hereby asserted.

Notes

Client
 Leigh Maritime
 Community Interest Company

Project
 Local Museum
 Conversion & Alteration

Services:	Ad hoc
Contract:	TBC
Value:	TBC

T C Matthew
 Chartered Architect
 92 London Road
 Southend-on-Sea
 Essex. SS1 1PG
 www.tcmca.co.uk
 Tel: 07505 983394

**T C Matthew
 Chartered
 Architect**

The Copyright of this drawing belongs to T C Matthew Chartered Architect and shall not be used or reproduced in any form without its express permission. The moral right of the author is hereby asserted.

Do not scale from this drawing - Work to figured dimensions only. All dimensions to be checked on site prior to the execution of any work.

For the avoidance of doubt all dimensions are measured to wall structure and not the finishes unless otherwise stated.


Where any discrepancy is found to exist within or between drawings and/or documents it should be reported to the architect immediately.

T C Matthew Chartered Architect shall not be liable for any use of drawings and documents for any purpose other than for which the same were prepared by or on behalf of T C Matthew Chartered Architect.

Please send corrections and error reports to: enquiries@tcma.co.uk

Notes

READ IN CONJUNCTION WITH:
Appendix 5 Site Search Group Report

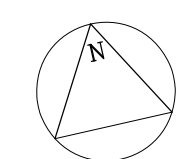

SITE SEARCH KEY PLAN
over 2003 aerial view

Revision	Author & Description	Date
		dd.mm.yyyy

<p>T C Matthew Chartered Architect 92 London Road Southend-on-Sea Essex, SS1 1PG www.tcma.co.uk Tel: 07505 983394</p>	<p>T C Matthew Chartered Architect</p>
---	---

Client

TBC
Address

Project

TBC
Address

Title

SITE SEARCH KEY PLAN
over January 2003
Google Earth extract

Drawing:	13010_K020	By:	TOM
Date:	21/03/2013	Check:	TOM
Scale:	NTS @ A1		



SITE 'A'
View




SITE 'B'
View




SITE 'C'
View


HIGH STREET

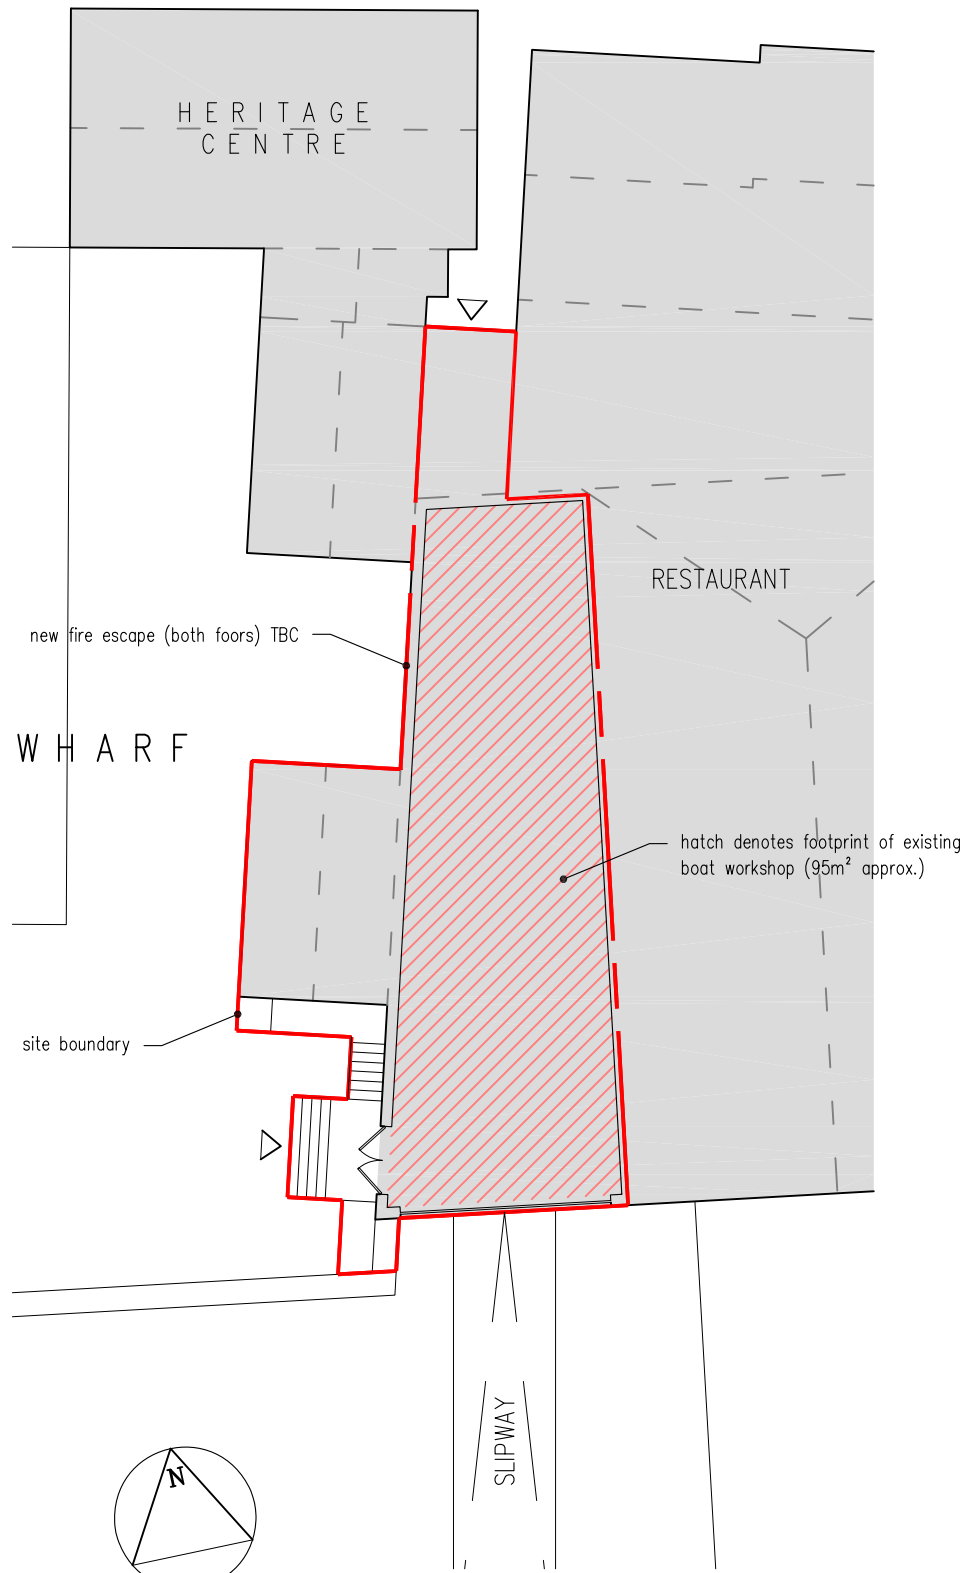

SITE PLAN
scale 1:200 approx.

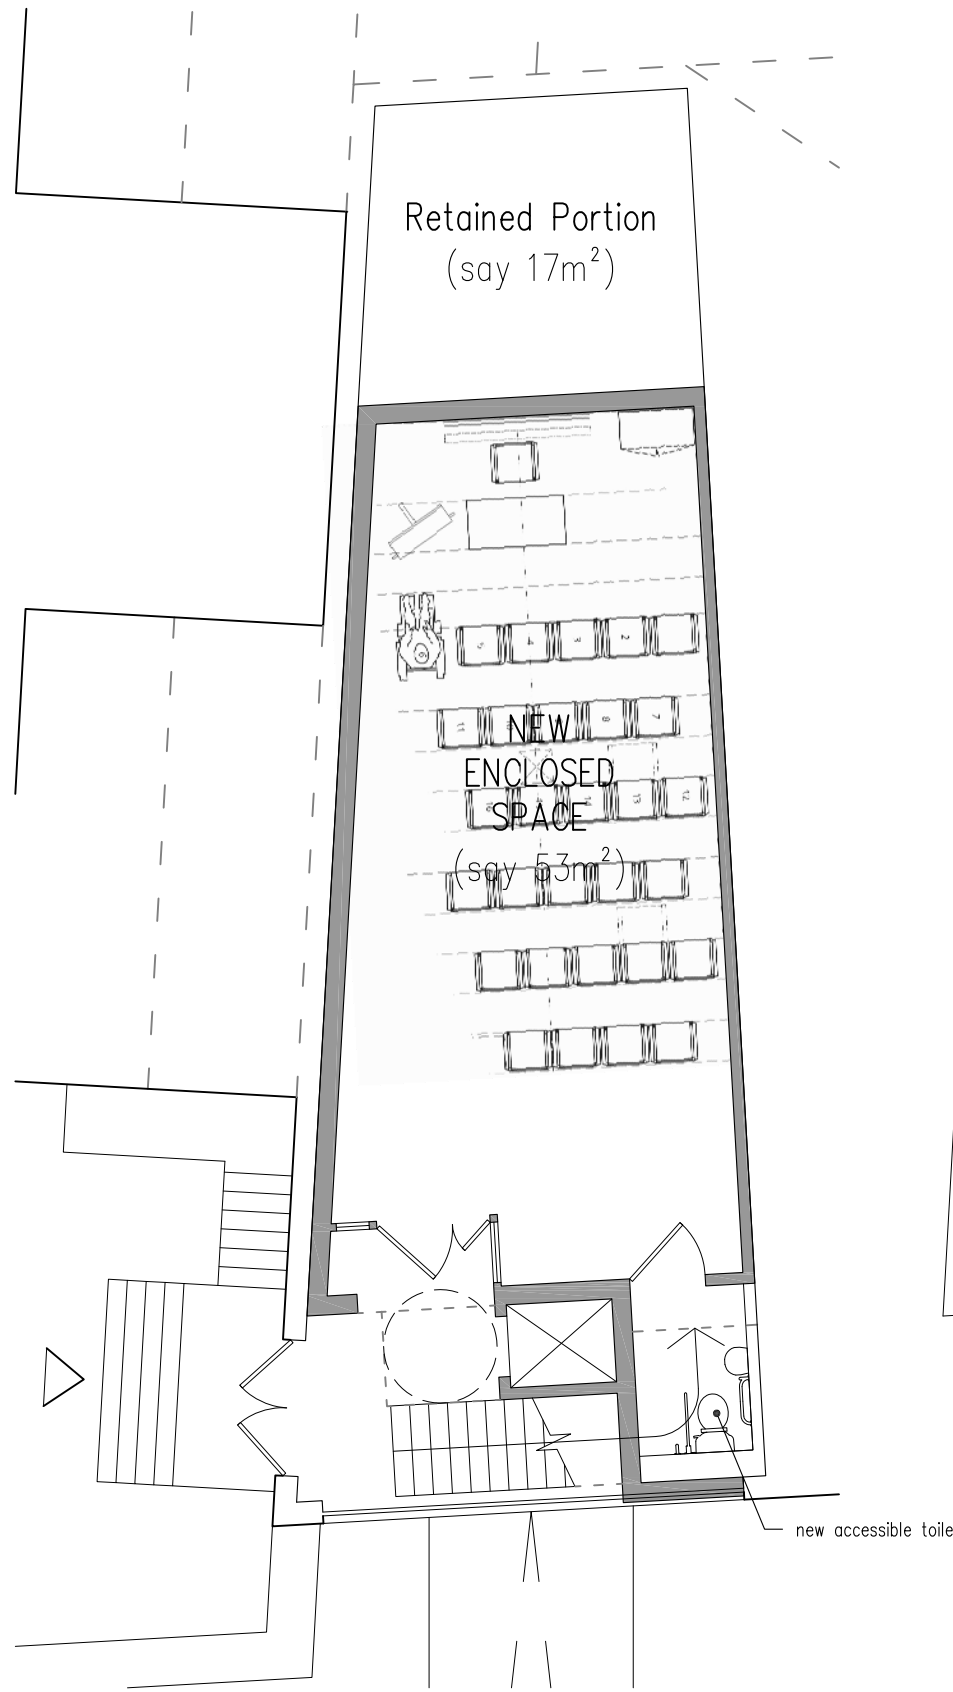

LOWER GROUND FLOOR PLAN
sketch layout

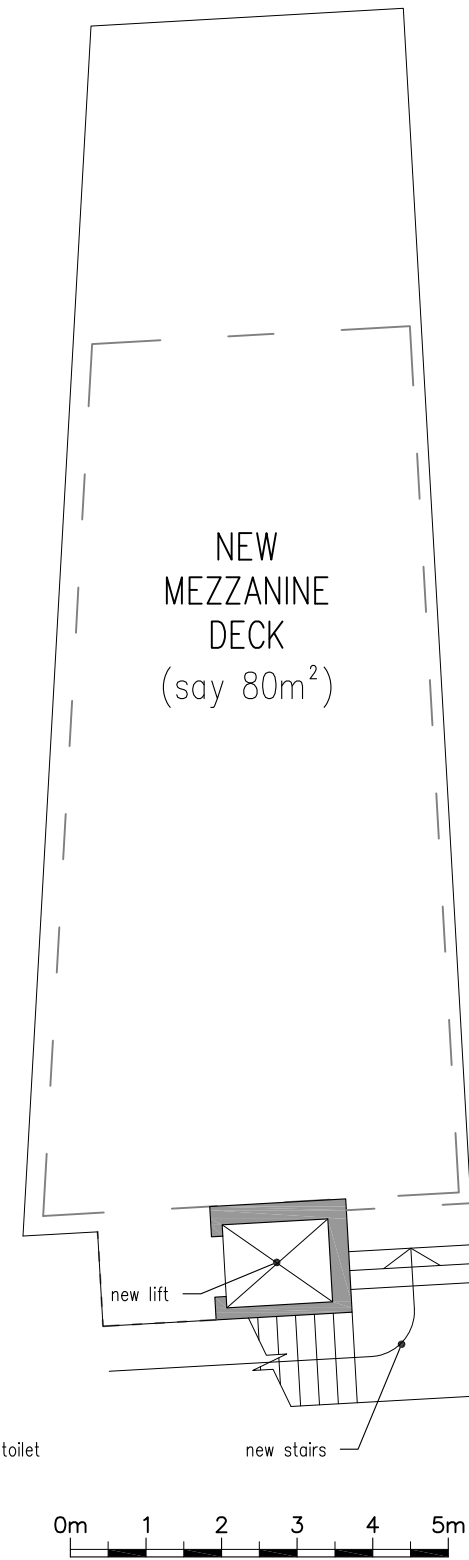

UPPER GROUND FLOOR PLAN
sketch layout

The Copyright of this drawing belongs to T C Matthew Chartered Architect and shall not be used or reproduced in any form without its express permission. The moral right of the author is hereby asserted.

Do not scale from this drawing – Work to figured dimensions only. All dimensions to be checked on site prior to the execution of any work.

For the avoidance of doubt all dimensions are measured to wall structure and not the finishes unless otherwise stated.

Where any discrepancy is found to exist within or between drawings and/or documents it should be reported to the architect immediately.

T C Matthew Chartered Architect shall not be liable for any use of drawings and documents for any purpose other than for which the same were prepared by or on behalf of T C Matthew Chartered Architect.

Please send corrections and error reports to: enquiries@tcmca.co.uk

Notes

THIS DRAWING IS FOR ILLUSTRATIVE PURPOSES ONLY



1	TM: Indicative seating & fire escape added	06.09.2013
Revision	Author & Description	Date

Client
TBC
Address

Project
TBC
8a High Street
Leigh-on-Sea
Essex


Title
Site Plan &
Sketch Layout

Drawing:	13010-K-030 Rev.1		
Date:	14/06/2013	By:	TCM
Scale:	1:100@A3	Check:	TCM


T C Matthew
Chartered Architect
92 London Road
Southend-on-Sea
Essex. SS1 1PG
www.tcmca.co.uk
Tel: 07505 983394

**T C Matthew
Chartered
Architect**


HIGH STREET

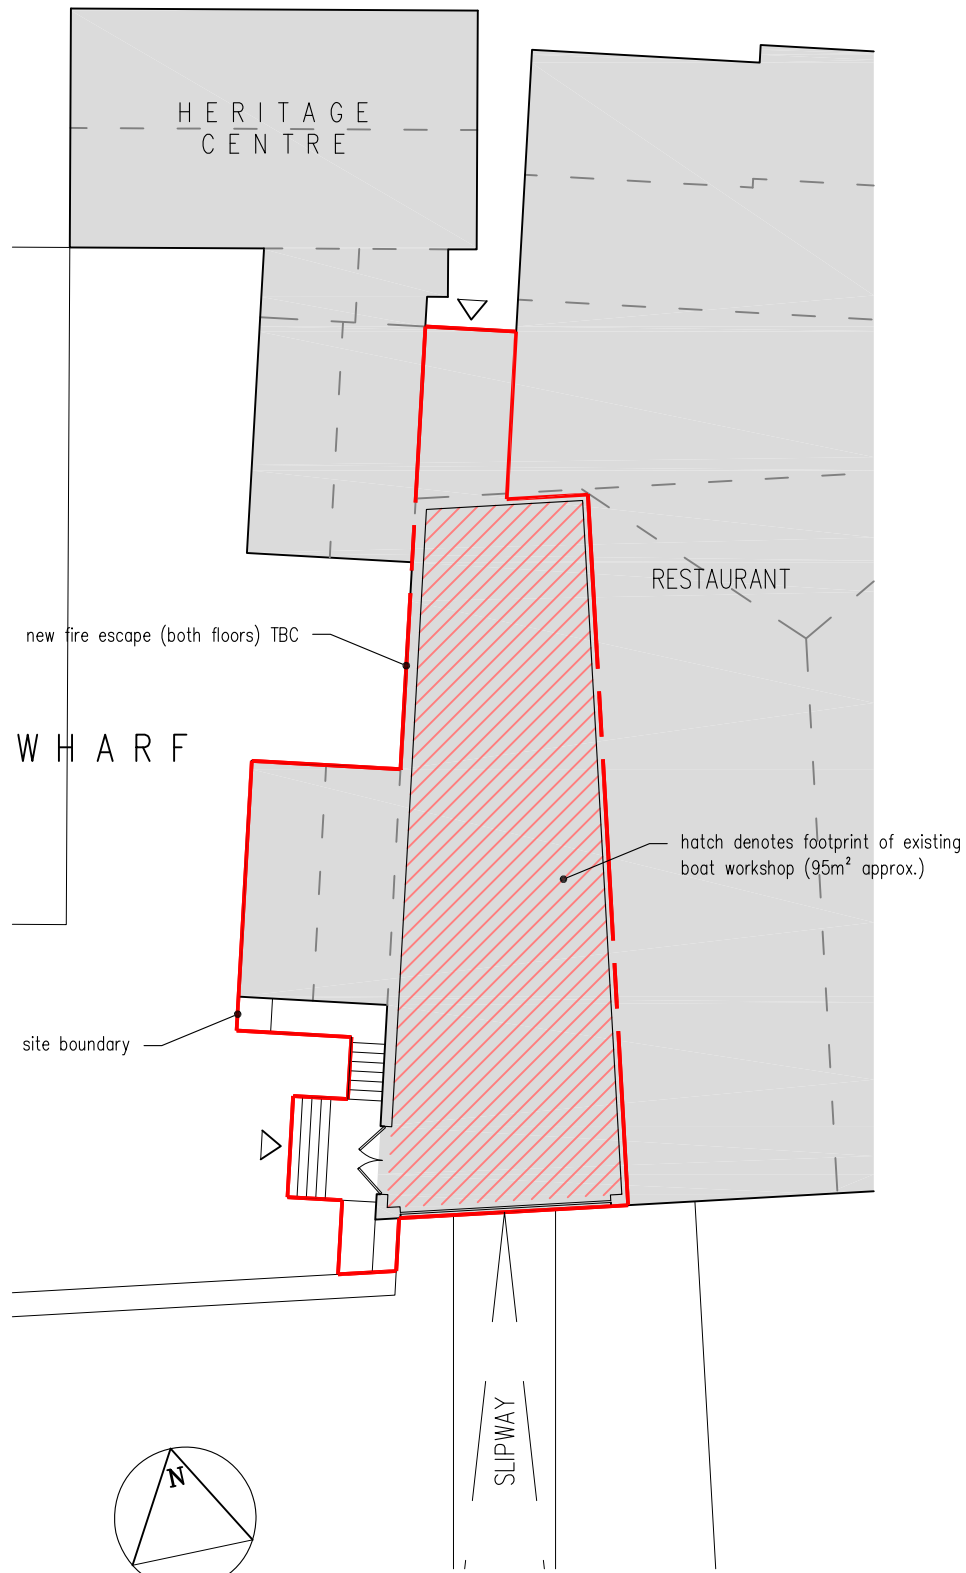

SITE PLAN
scale 1:200 approx.

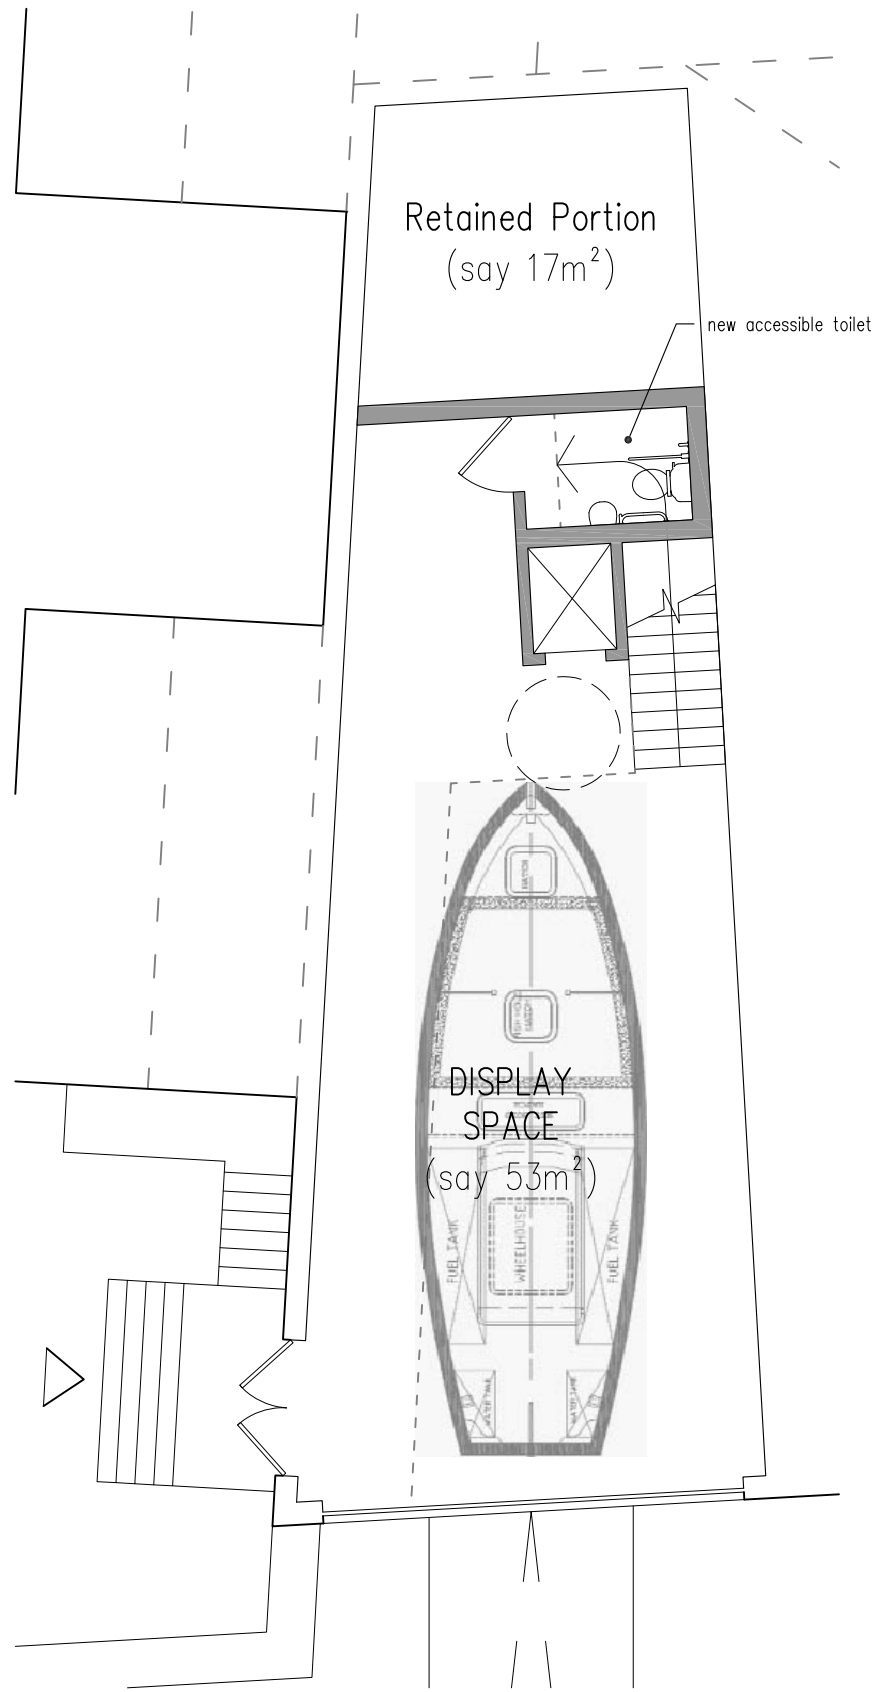

LOWER GROUND FLOOR PLAN
sketch layout

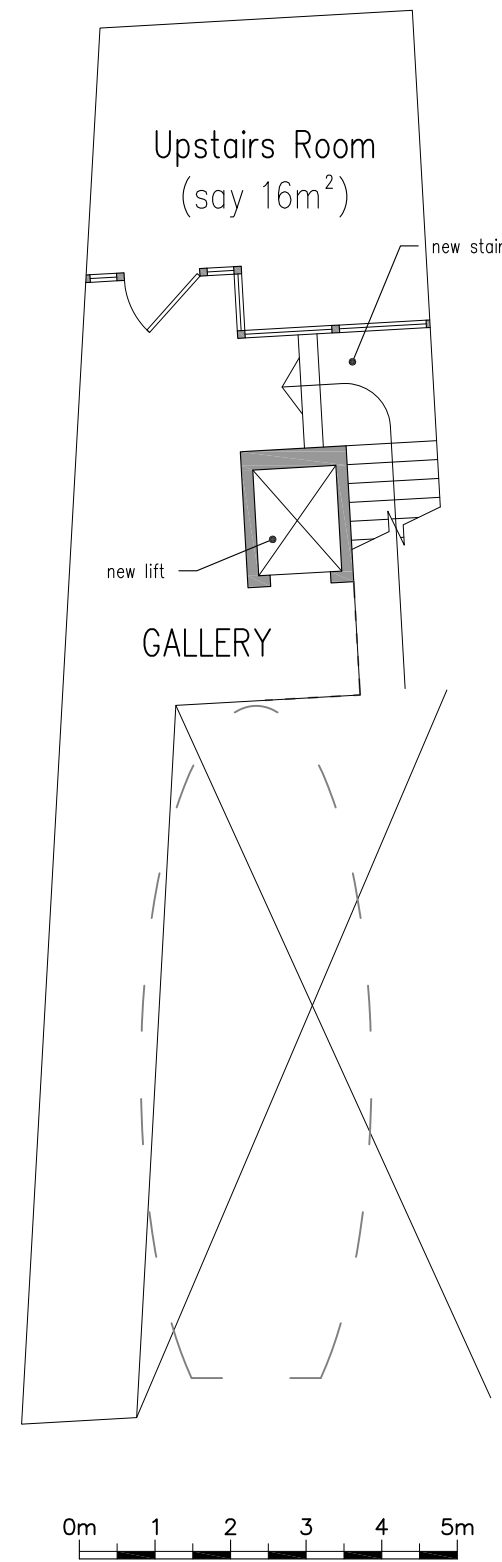

UPPER GROUND FLOOR PLAN
sketch layout

The Copyright of this drawing belongs to T C Matthew Chartered Architect and shall not be used or reproduced in any form without its express permission. The moral right of the author is hereby asserted.

Do not scale from this drawing – Work to figured dimensions only. All dimensions to be checked on site prior to the execution of any work.

For the avoidance of doubt all dimensions are measured to wall structure and not the finishes unless otherwise stated.

Where any discrepancy is found to exist within or between drawings and/or documents it should be reported to the architect immediately.

T C Matthew Chartered Architect shall not be liable for any use of drawings and documents for any purpose other than for which the same were prepared by or on behalf of T C Matthew Chartered Architect.

Please send corrections and error reports to: enquiries@tcmca.co.uk

Notes

THIS DRAWING IS FOR ILLUSTRATIVE PURPOSES ONLY



Revision	Author & Description	Date
...	...	dd.mm.yyyy


Client	TBC
Address	

Project	TBC
Address	8a High Street Leigh-on-Sea Essex

Title	Site Plan & Sketch Layout 2
-------	--------------------------------

Drawing:	13010-K-031
Date:	12/09/2013
Scale:	1:100@A3

T C Matthew Chartered Architect 92 London Road Southend-on-Sea Essex. SS1 1PG www.tcmca.co.uk Tel: 07505 983394	T C Matthew Chartered Architect
---	--

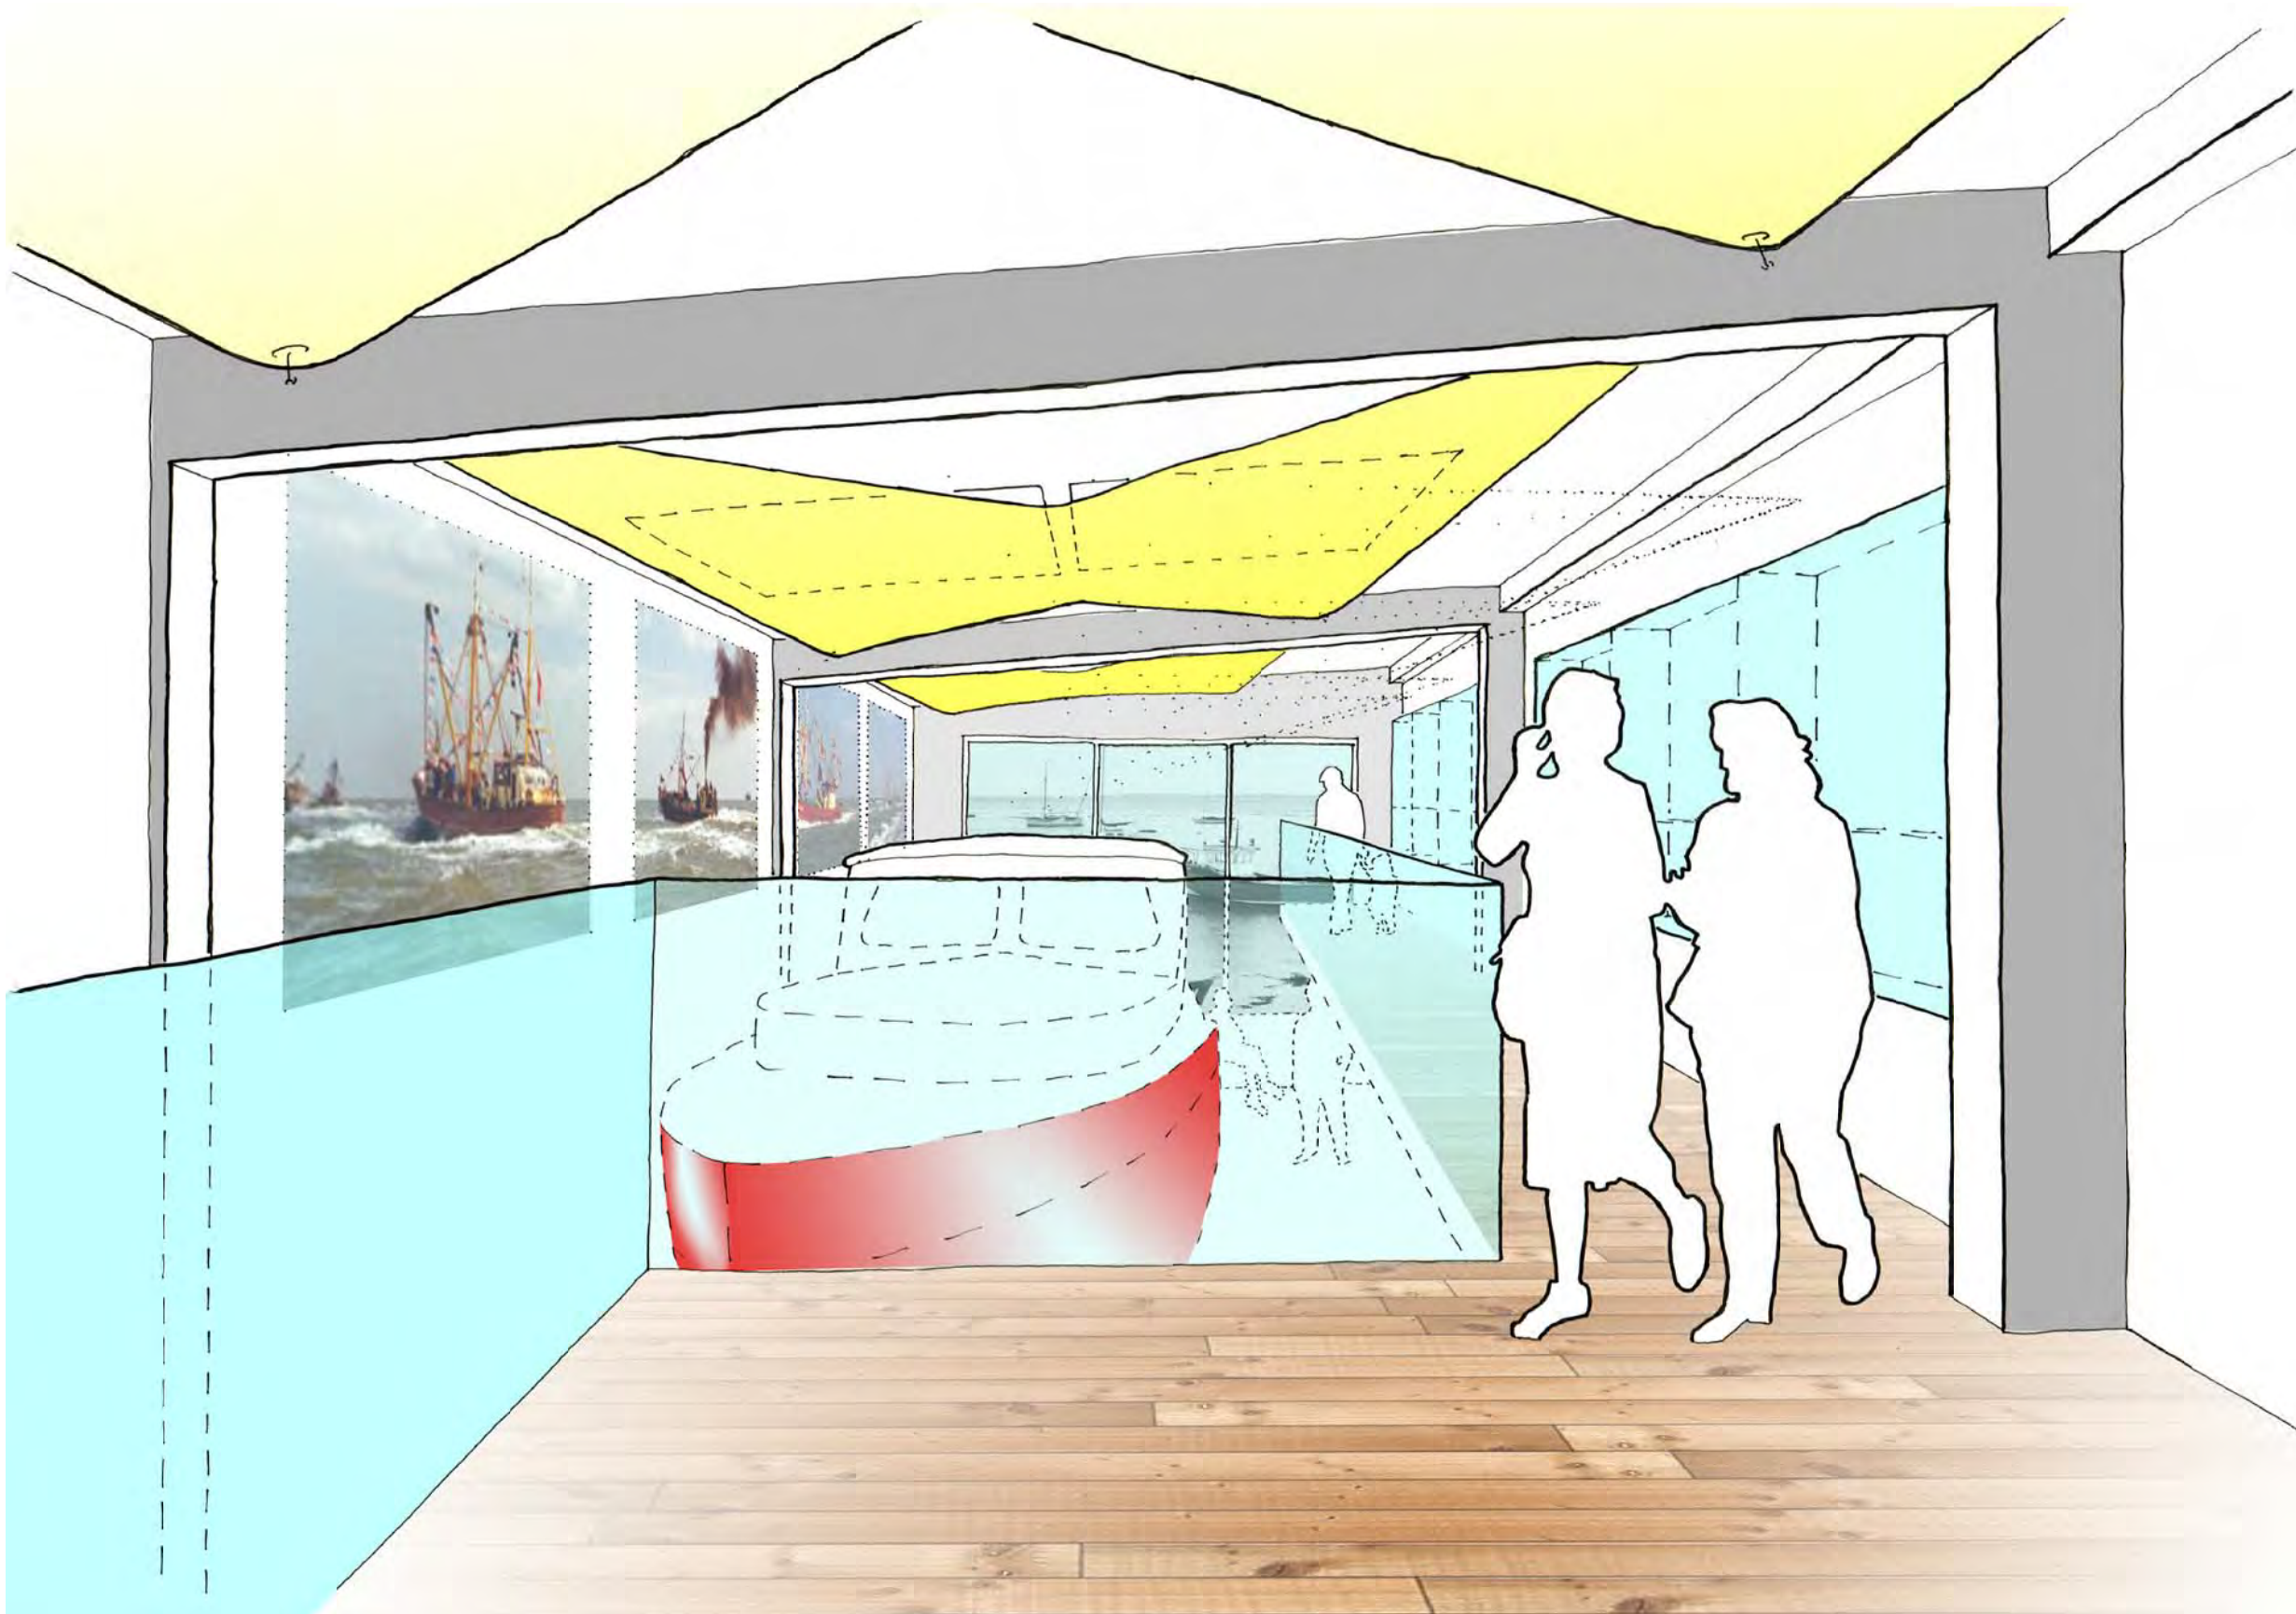

The Copyright of this drawing belongs to T C Matthew Chartered Architect and shall not be used or reproduced in any form without its express permission. The moral right of the author is hereby asserted.

Do not scale from this drawing – Work to figured dimensions only. All dimensions to be checked on site prior to the execution of any work.

For the avoidance of doubt all dimensions are measured to wall structure and not the finishes unless otherwise stated.

Where any discrepancy is found to exist within or between drawings and/or documents it should be reported to the architect immediately.

T C Matthew Chartered Architect shall not be liable for any use of drawings and documents for any purpose other than for which the same were prepared by or on behalf of T C Matthew Chartered Architect.

Please send corrections and error reports to: enquiries@tcmca.co.uk

Notes

THIS DRAWING IS FOR ILLUSTRATIVE PURPOSES ONLY

Revision	Author & Description	Date
...	...	dd.mm.yyyy

Client
 TBC
 Address

Project
 TBC
 8a High Street
 Leigh-on-Sea
 Essex

Title
 Sketch Internal View

Drawing:	13010-K-040		
Date:	03/10/2013	By:	TCM
Scale:	NTS@A3	Check:	TCM

T C Matthew
 Chartered Architect
 92 London Road
 Southend-on-Sea
 Essex. SS1 1PG
 www.tcmca.co.uk
 Tel: 07505 983394

**T C Matthew
 Chartered
 Architect**