

Notes



Client

Southend Borough Council  
Department for Place


Project

Priory Park Workshops  
Reconfiguration

Services:	Town Planning & Listed Building Consent App'ns
Contract:	—
Value:	c.£400,000

T C Matthew  
Chartered Architect  
92 London Road  
Southend-on-Sea  
Essex. SS1 1PG  
[www.tcmca.co.uk](http://www.tcmca.co.uk)  
Tel: 07505 983394

T C Matthew  
Chartered  
Architect

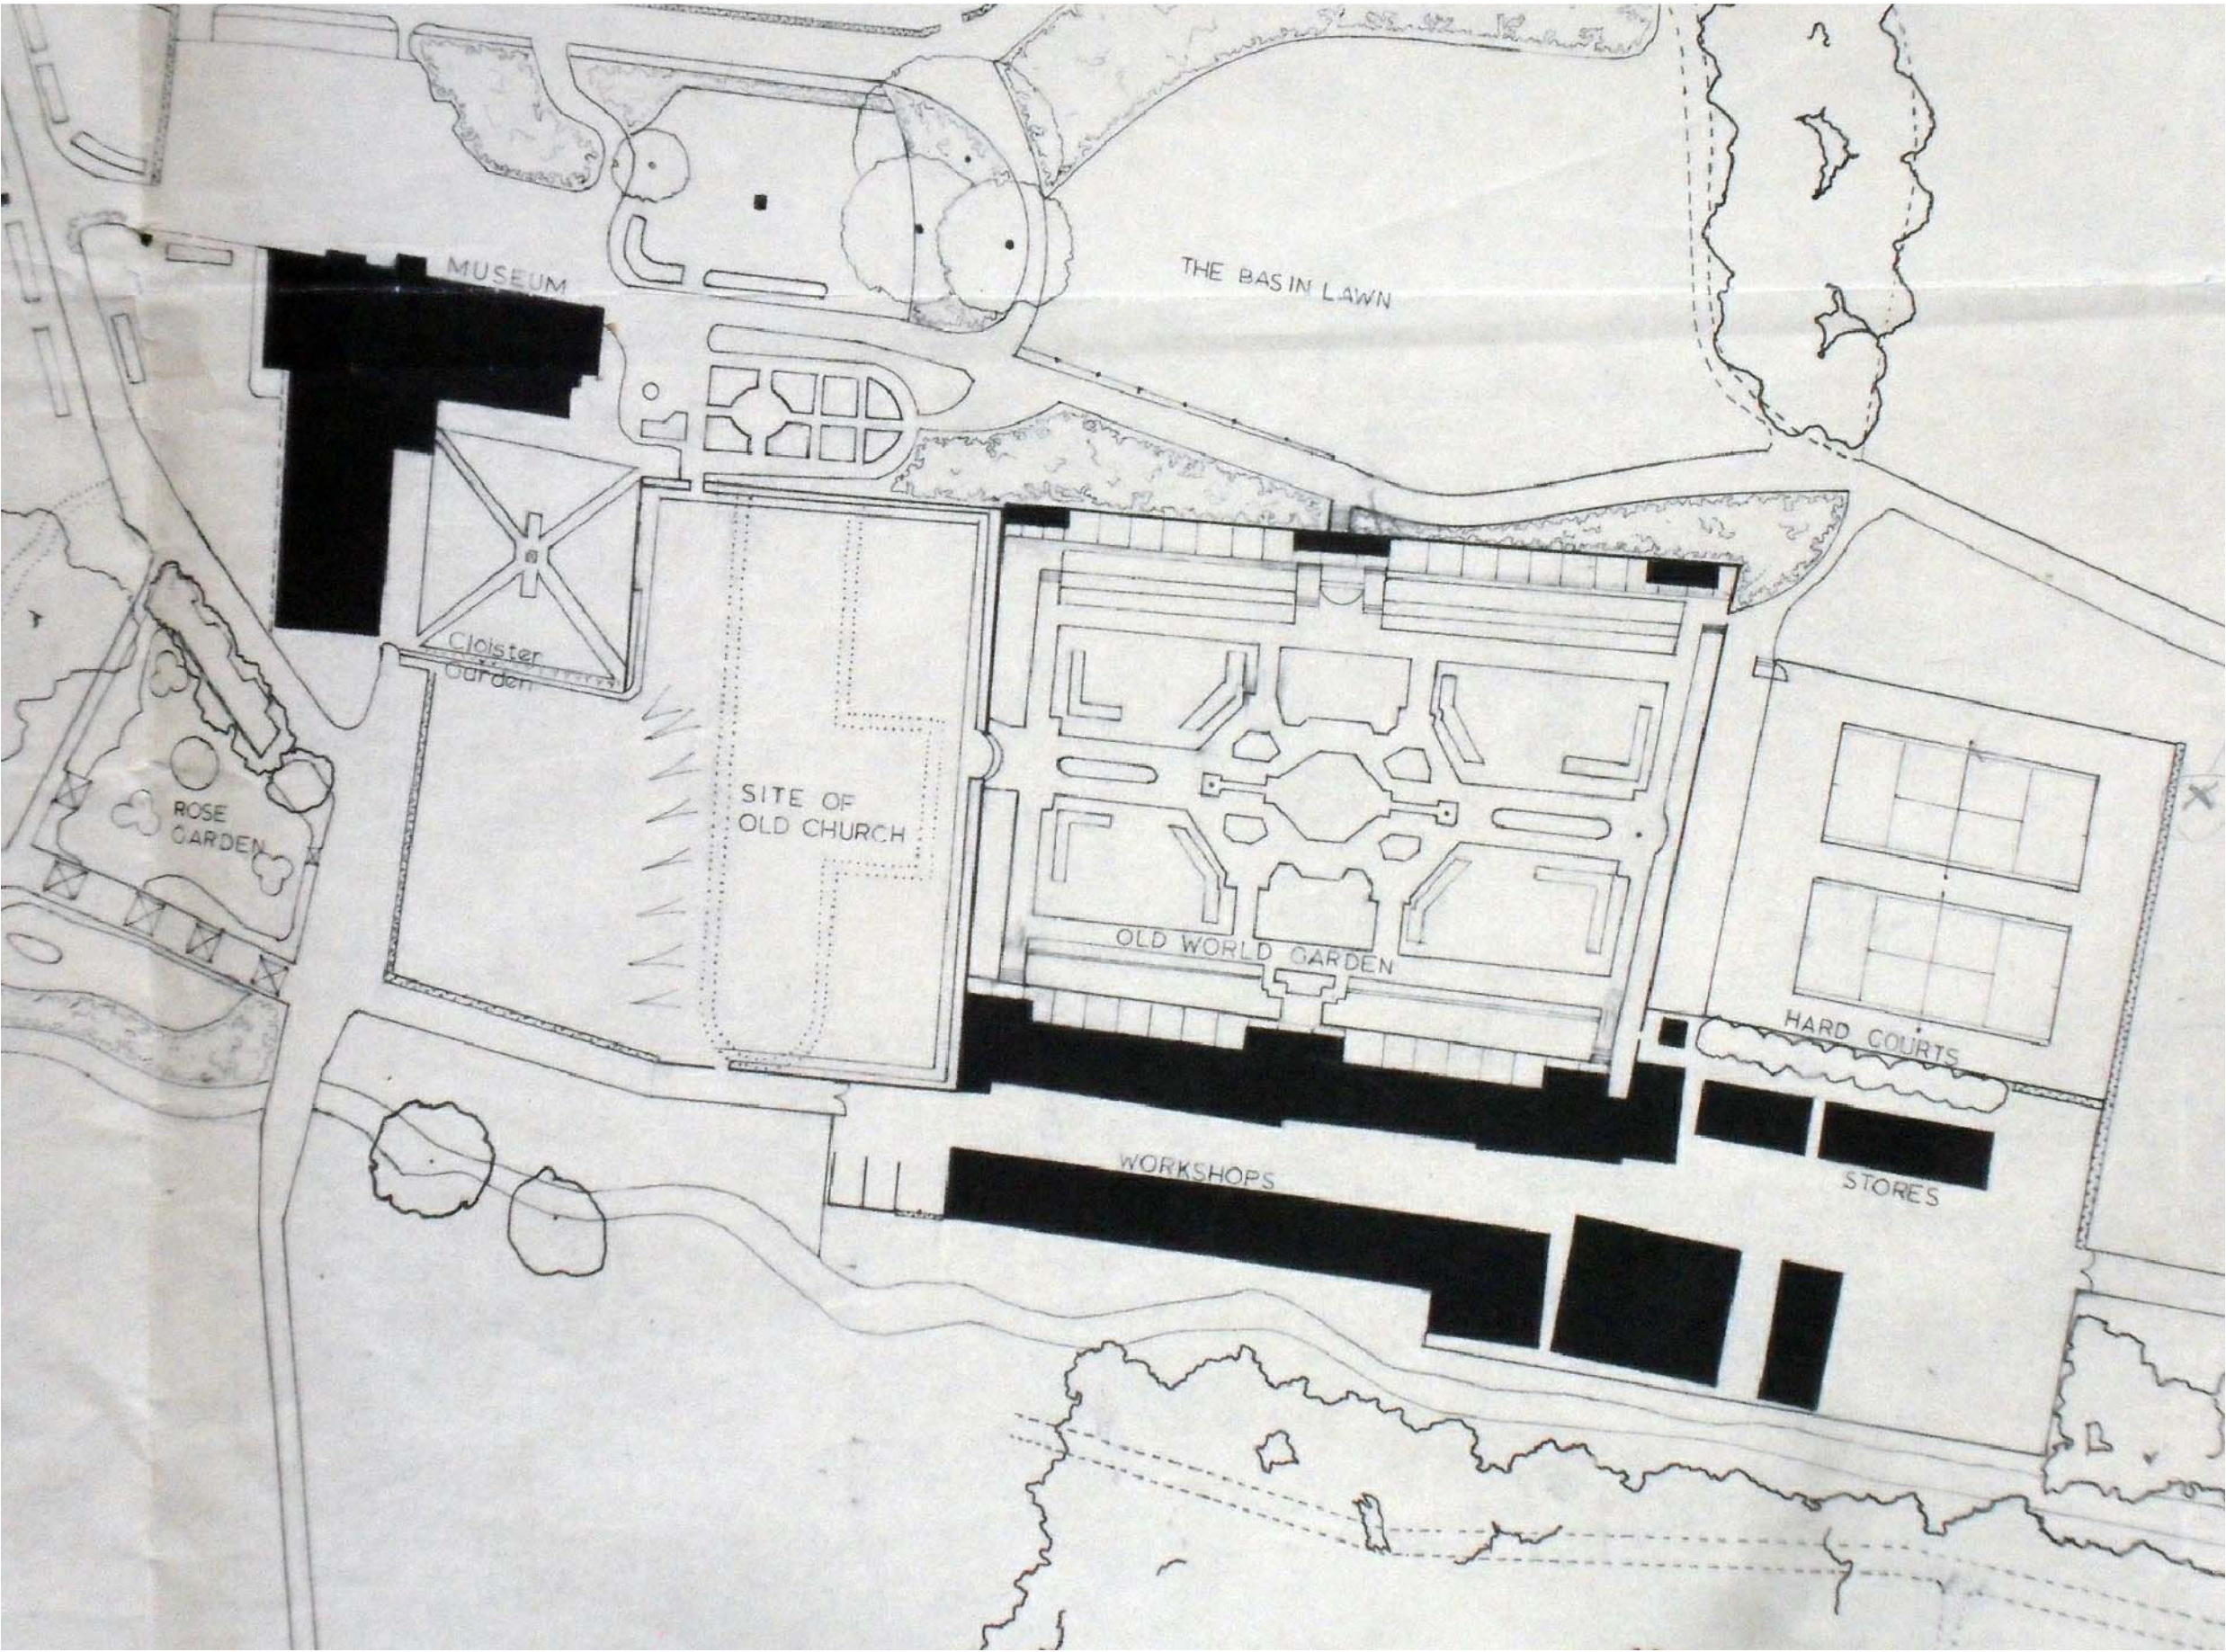

The Copyright of this drawing belongs to T C Matthew Chartered Architect and shall not be used or reproduced in any form without its express permission. The moral right of the author is hereby asserted.

Notes



Client

Southend Borough Council  
Department for Place


Project

Priory Park Workshops  
Reconfiguration


Services:	Town Planning & Listed Building Consent App'ns
Contract:	—
Value:	c.£400,000

T C Matthew  
Chartered Architect  
92 London Road  
Southend-on-Sea  
Essex. SS1 1PG  
[www.tcmca.co.uk](http://www.tcmca.co.uk)  
Tel: 07505 983394


T C Matthew  
Chartered  
Architect

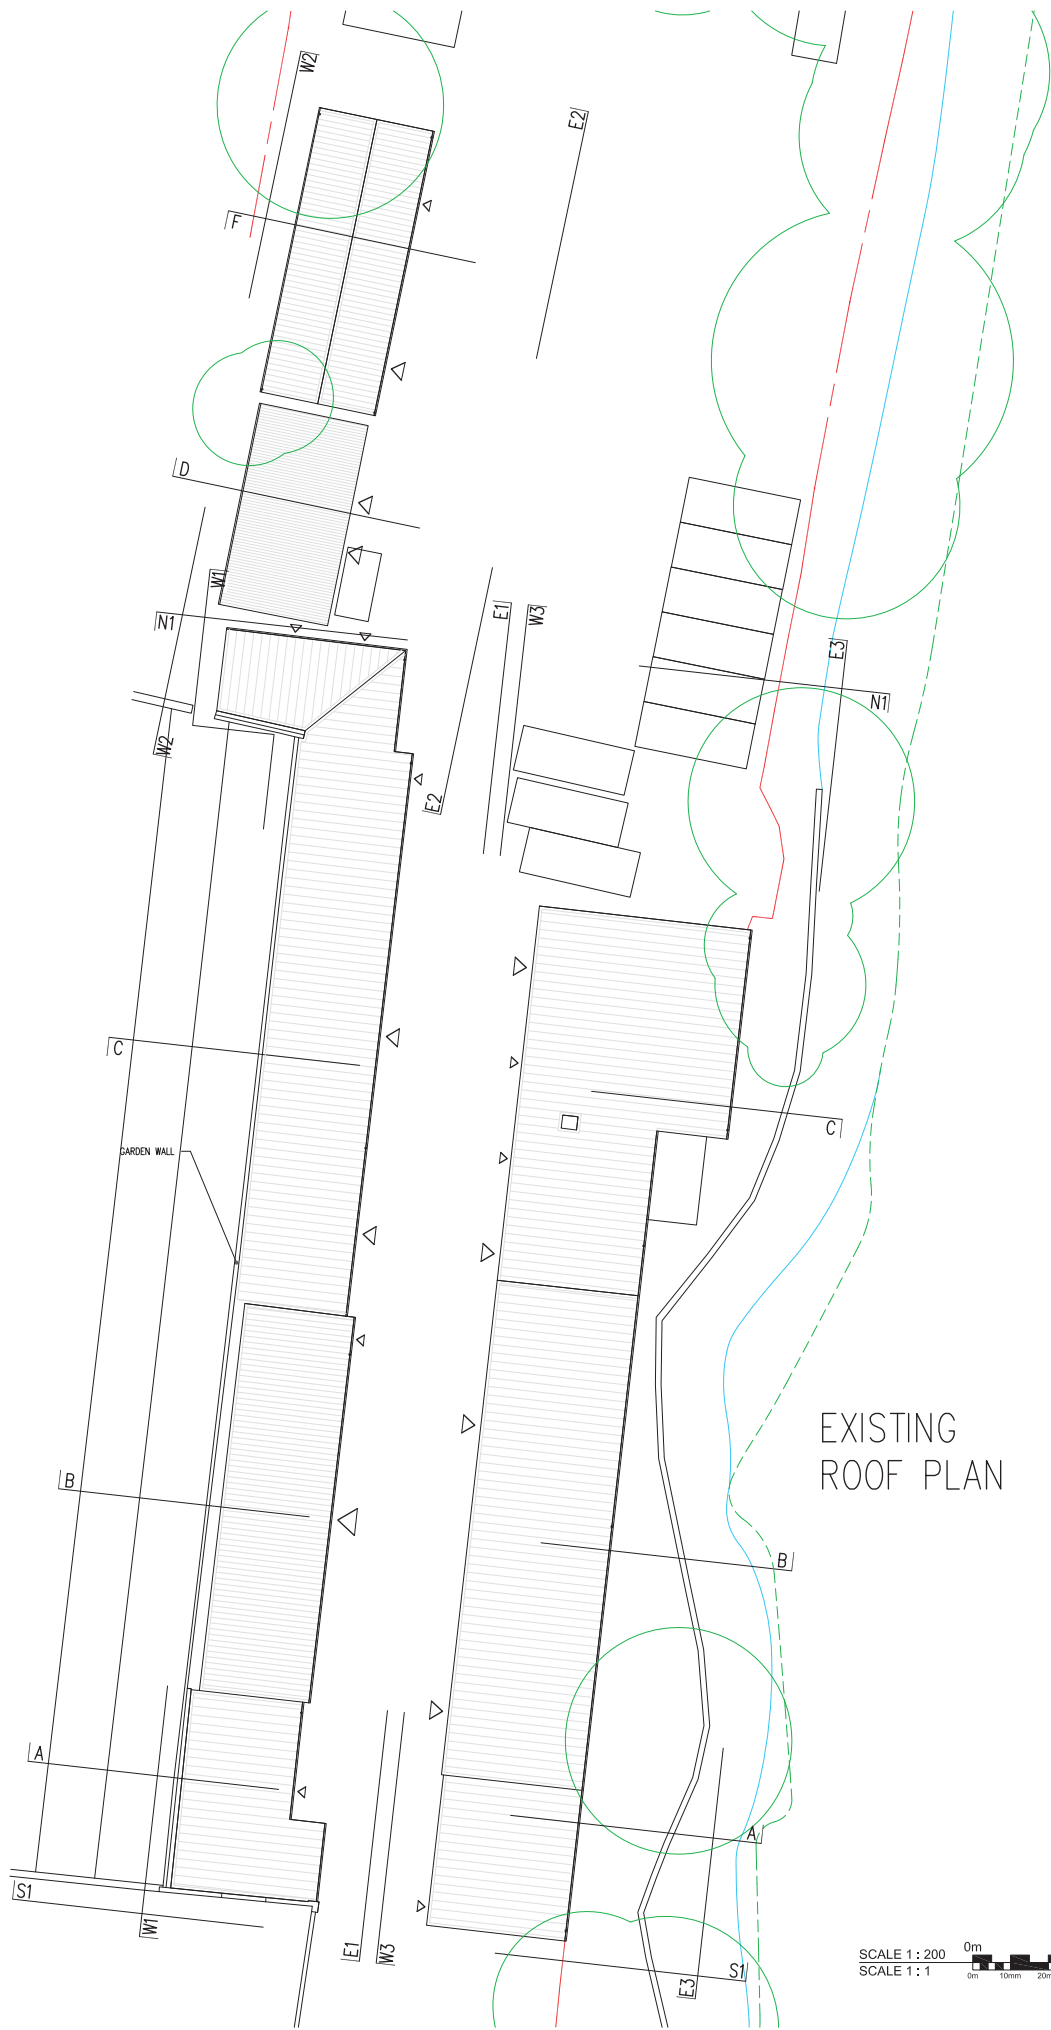

EXISTING  
ROOF PLAN

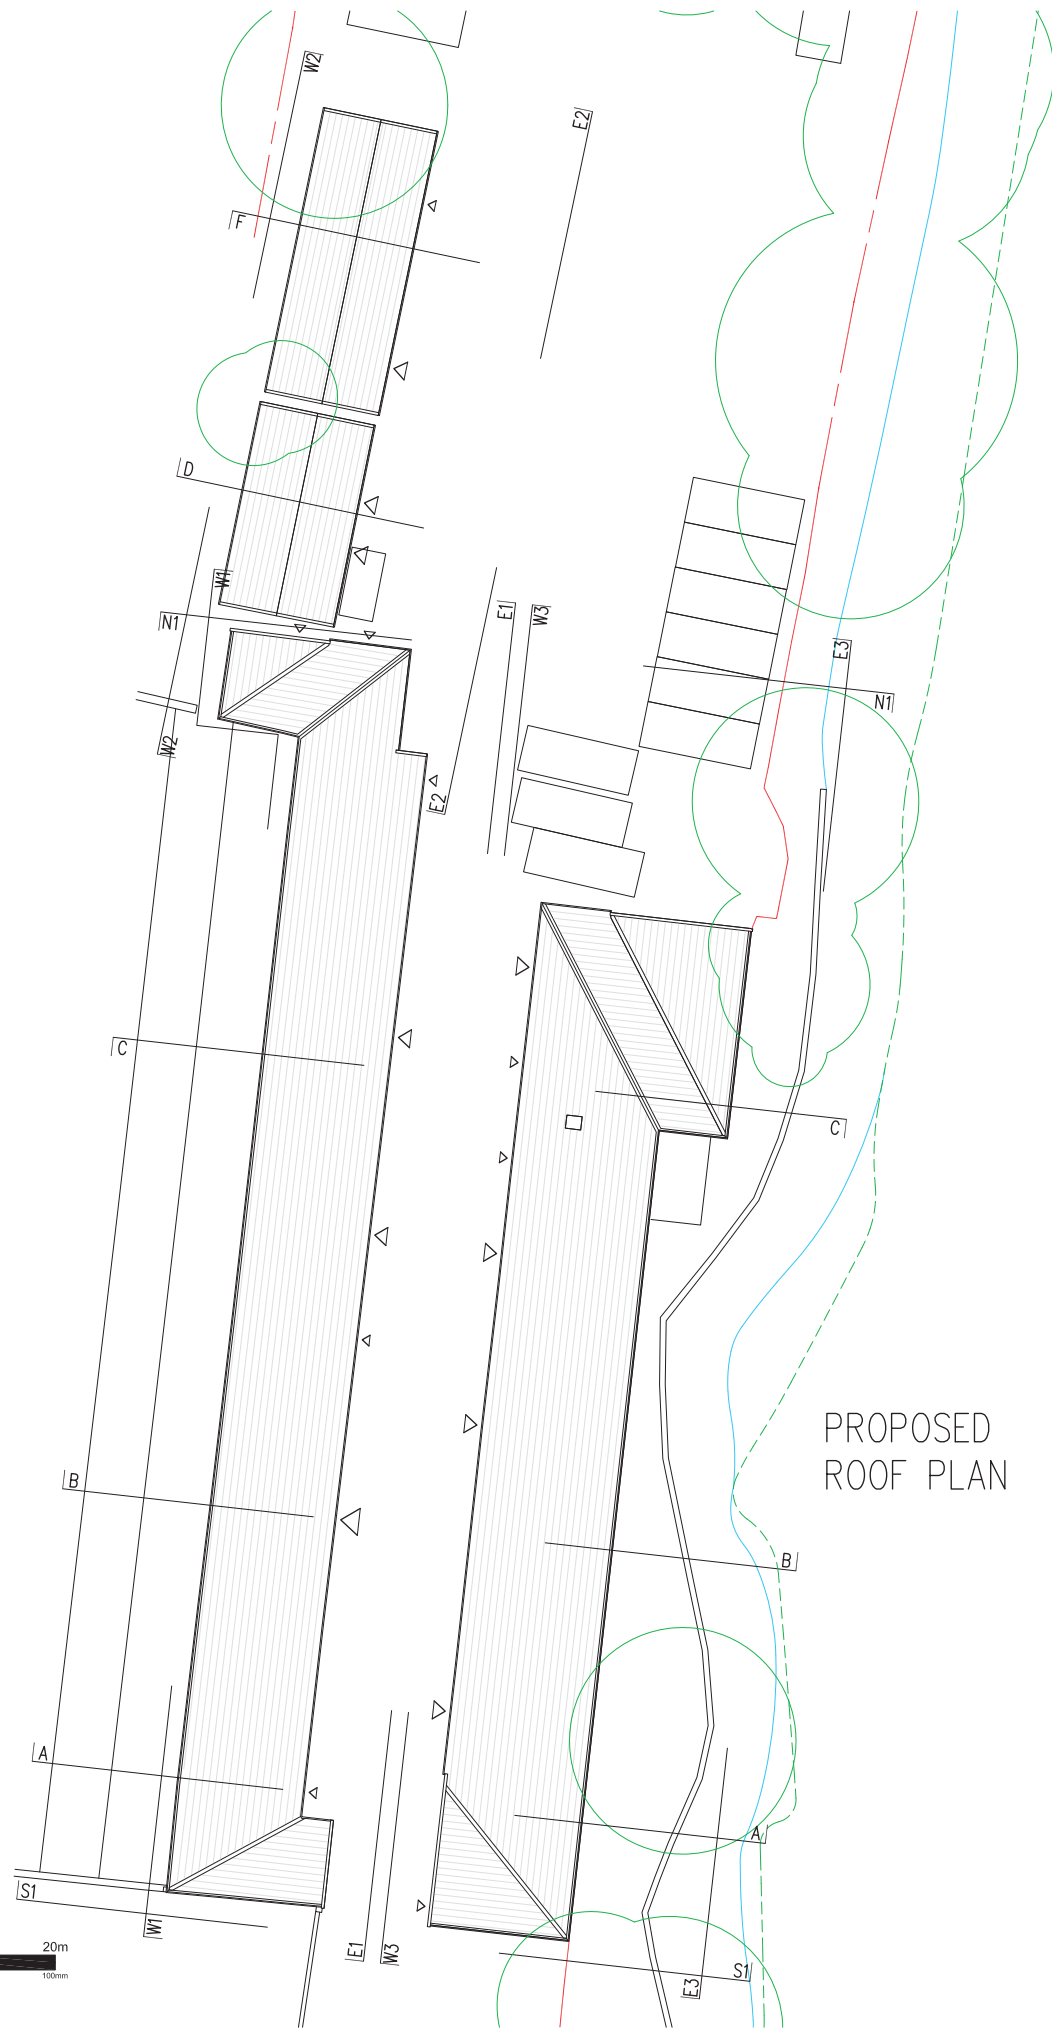

PROPOSED  
ROOF PLAN

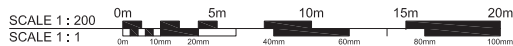

The Copyright of this drawing belongs to T C Matthew Chartered Architect and shall not be used or reproduced in any form without its express permission. The moral right of the author is hereby asserted.

Do not scale from this drawing - Work to figured dimensions only. All dimensions to be checked on site prior to the execution of any work.


For the avoidance of doubt all dimensions are measured to wall structure and not the finishes unless otherwise stated.

Where any discrepancy is found to exist within or between drawings and/or documents it should be reported to the architect immediately.

T C Matthew Chartered Architect shall not be liable for any use of drawings and documents for any purpose other than for which the same were prepared by or on behalf of T C Matthew Chartered Architect.

Please send corrections and error reports to: enquiries@tcma.co.uk

Notes

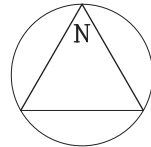

Revision	Author & Description	Date
4	TM: Updated	04.08.2017
3	TM: Updated	13.02.2017
2	TM: Sketch proposed update	05.01.2017
1	TM: Sketch proposed	05.12.2016

T C Matthew  
Chartered Architect  
92 London Road  
Southend-on-Sea  
Essex. SS1 1PG  
www.tcma.co.uk  
Tel: 07505 983394

**T C Matthew  
Chartered  
Architect**

Client

Department for Place  
Southend-on-Sea Borough Council  
PO Box 5559, Civic Centre,  
Victoria Avenue, Southend-on-Sea  
Essex SS2 6ZH


Project

Workshops Roof Replacement  
Priory Park  
Victoria Avenue / Priory Crescent  
Southend-on-Sea  
Essex SS2 6NB

Title

Roof Plans

Drawing:	16030_P_010 Rev.4		
Date:	11/05/2016	By:	TCM
Scale:	1:100 @ A1	Check:	TCM

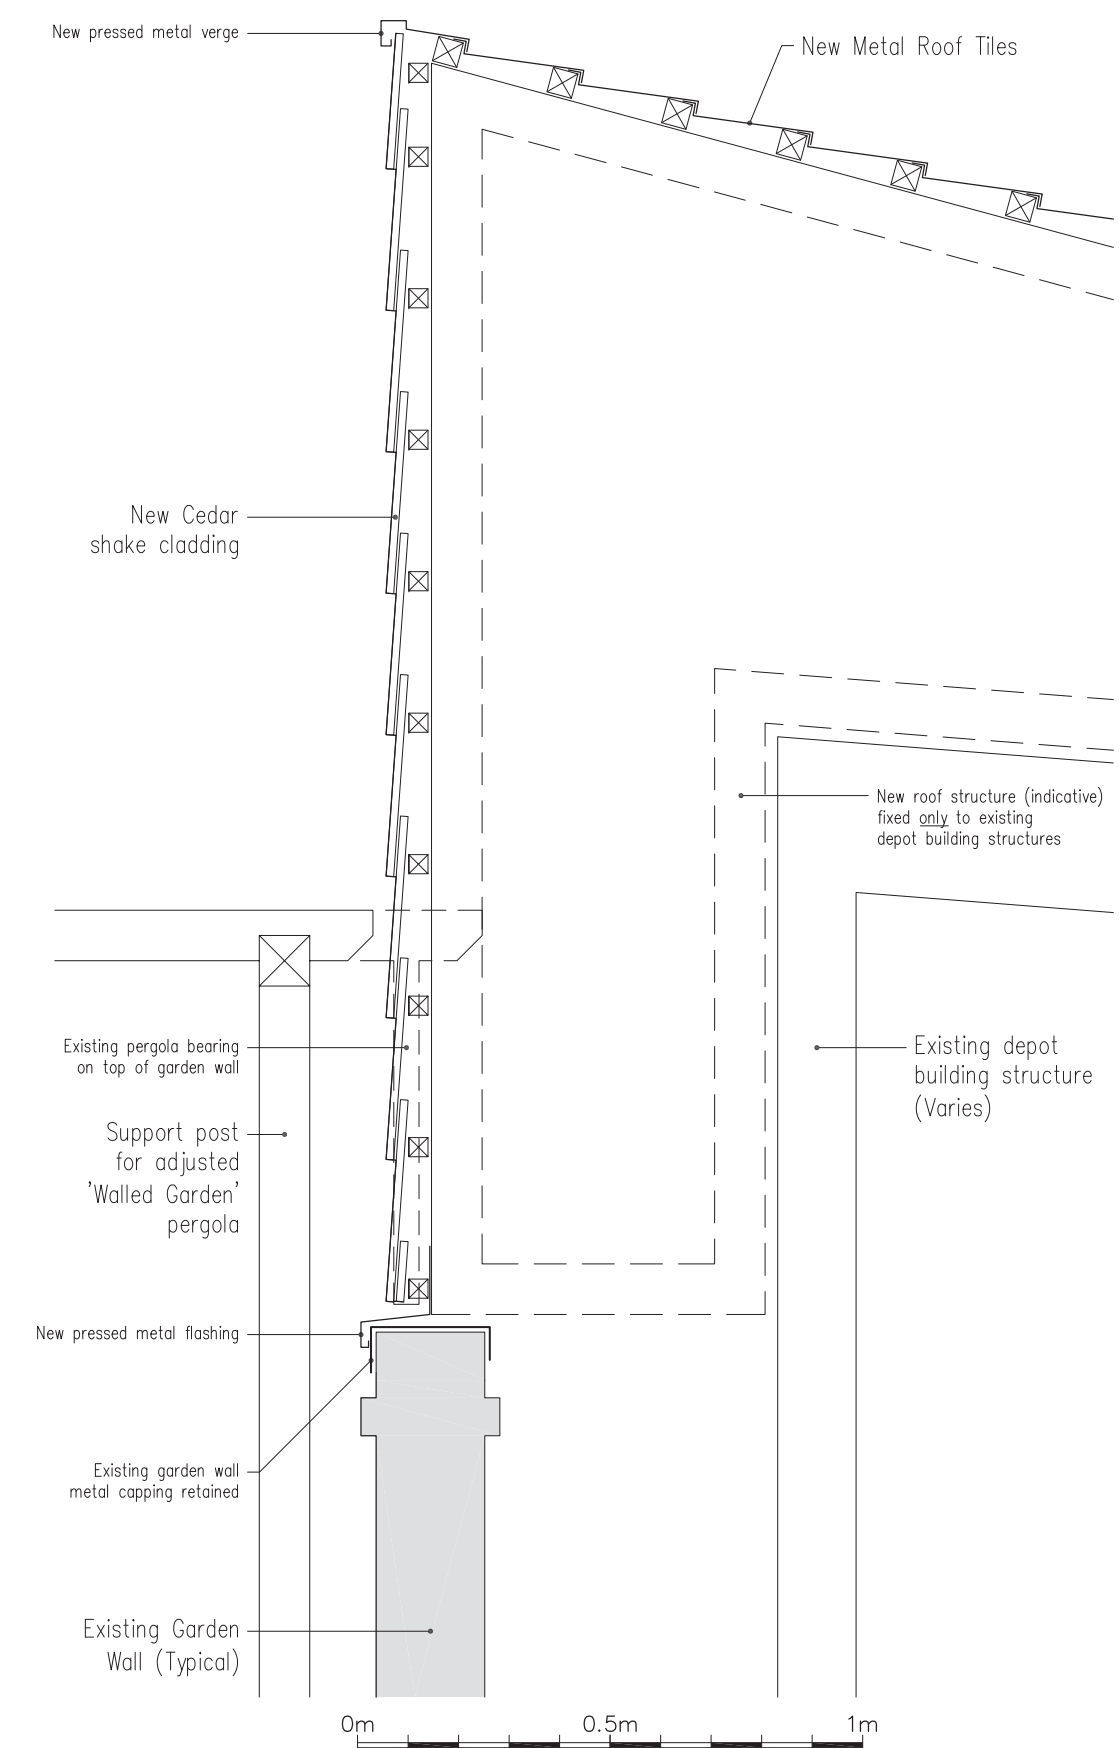

Client  
Department for Place  
Southend-on-Sea Borough Council  
PO Box 5559, Civic Centre,  
Victoria Avenue, Southend-on-Sea  
Essex SS2 6ZH

Project  
Workshops Roof Replacement  
Priory Park  
Victoria Avenue / Priory Crescent  
Southend-on-Sea  
Essex SS2 6NB

Title  
Typical Cross Section Detail  
Design Intent  
New Roof Interface with Existing Garden Walls

Drawing: 15030-K-020 Rev.2  
Date: 24/04/2017 By: TCM  
Scale: 1:10 @ A3 Check: TCM

T C Matthew  
Chartered Architect  
92 London Road  
Southend-on-Sea  
Essex, SS1 1PG  
www.tcm.co.uk  
Tel: 07505 983394  
T C Matthew  
Chartered  
Architect


The Copyright of this drawing belongs to T C Matthew Chartered Architect and shall not be used or reproduced in any form without its express permission. The moral right of the author is hereby asserted.  
Do not scale from this drawing - Work to figure dimensions only. All dimensions to be checked on site prior to the execution of any work.  
For the avoidance of doubt all dimensions are measured to wall structure and not the finishes unless otherwise stated.  
Where any discrepancy is found to exist within or between drawings and/or documents it should be reported to the architect immediately.  
T C Matthew Chartered Architect shall not be liable for any use of drawings and documents for any purpose other than for which the same were prepared by or on behalf of T C Matthew Chartered Architect.  
Please send corrections and error reports to: enquiries@tcm.co.uk

Notes

2	TCM: Updated	04.08.2017
1	TCM: Updated	08.05.2017
Revision	Author & Description	Date



EXISTING ELEVATION E2

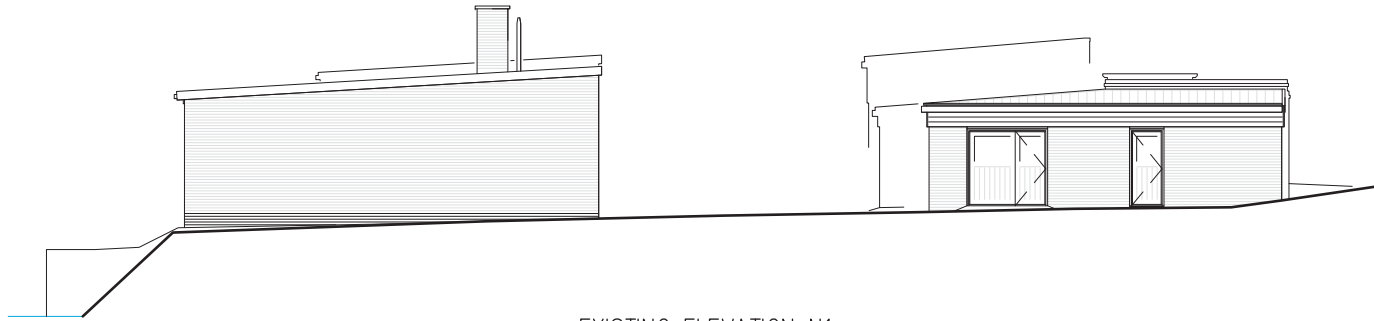


EXISTING ELEVATION N1



EXISTING ELEVATION E1




PROPOSED ELEVATION E2

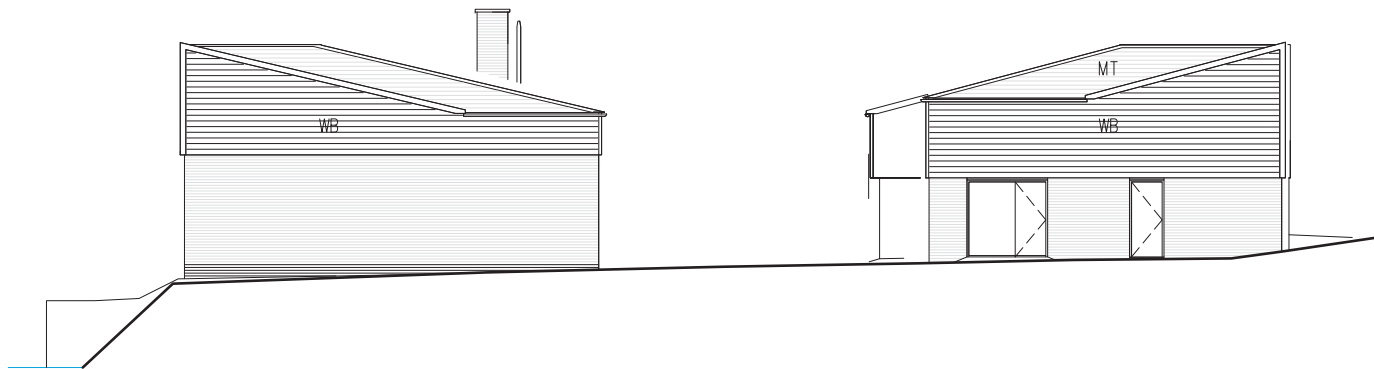

PROPOSED ELEVATION N1



PROPOSED ELEVATION E1

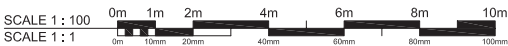

The Copyright of this drawing belongs to T C Matthew Chartered Architect and shall not be used or reproduced in any form without its express permission. The moral right of the author is hereby asserted.

Do not scale from this drawing - Work to figured dimensions only. All dimensions to be checked on site prior to the execution of any work.

For the avoidance of doubt all dimensions are measured to wall structure and not the finishes unless otherwise stated.

Where any discrepancy is found to exist within or between drawings and/or documents it should be reported to the architect immediately.

T C Matthew Chartered Architect shall not be liable for any use of drawings and documents for any purpose other than for which the same were prepared by or on behalf of T C Matthew Chartered Architect.

Please send corrections and error reports to: enquiries@tcma.co.uk

Notes

LEGEND

- CS Cedar shake cladding
- MT Lightweight metal roof tiles
- WB Weatherboard cladding
- RS Roller shutter

Revision	Author & Description	Date
4	T.M: Updated	04.08.2017
3	T.M: Roof updated + replacement windows & doors	12.02.2017
2	T.M: Sketch proposed update	05.01.2017
1	T.M: Sketch proposed	05.12.2016

T C Matthew  
Chartered Architect  
92 London Road  
Southend-on-Sea  
Essex. SS1 1PG  
www.tcma.co.uk  
Tel: 07505 983394

**T C Matthew  
Chartered  
Architect**

Client

Department for Place  
Southend-on-Sea Borough Council  
PO Box 5559, Civic Centre,  
Victoria Avenue, Southend-on-Sea  
Essex SS2 6ZH

Project

Workshops Roof Replacement  
Priory Park  
Victoria Avenue / Priory Crescent  
Southend-on-Sea  
Essex SS2 6NB

Title

Elevations N1, E1 & E2

Drawing:	16030_E_010 Rev.4		
Date:	11/05/2016	By:	TCM
Scale:	1:100 @ A1	Check:	TCM



The Copyright of this drawing belongs to T C Matthew Chartered Architect and shall not be used or reproduced in any form without its express permission. The moral right of the author is hereby asserted.

Notes

Client

Southend Borough Council

Department for Place

Project

Priory Park Workshops

Reconfiguration

Services:	Town Planning & Listed Building Consent App'ns
Contract:	—
Value:	c.£400,000

T C Matthew  
Chartered Architect

92 London Road  
Southend-on-Sea  
Essex. SS1 1PG

[www.tcmca.co.uk](http://www.tcmca.co.uk)

Tel: 07505 983394

T C Matthew  
Chartered  
Architect