



T C Matthew  
EXAMPLES OF WORK  
PROJECT ARCHITECT  
2006 - 2007


Birmingham Schools PPP2

Hobmoor Primary School,  
Yardley

© Watkins Gray International LLP





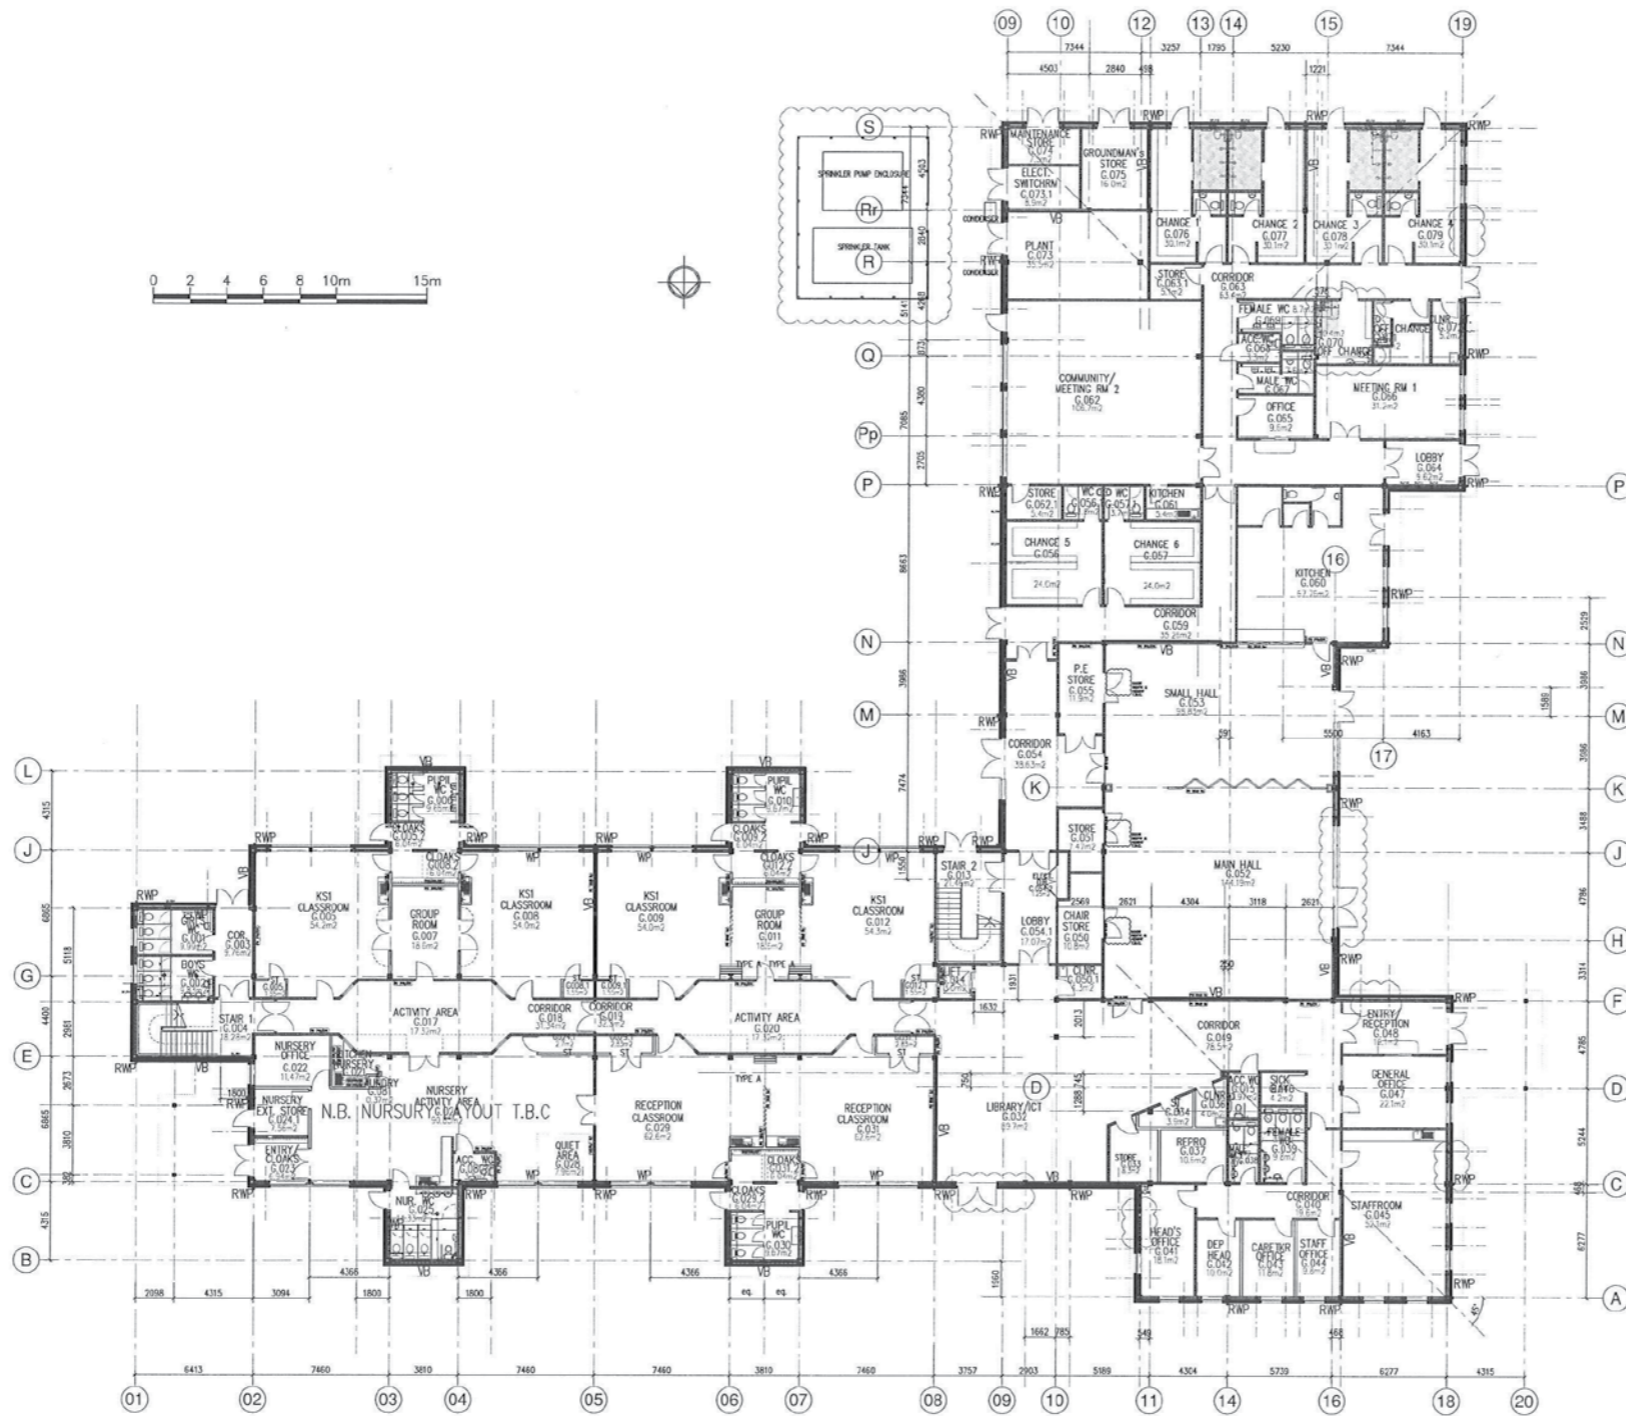

GROUND FLOOR PLAN

consultants

**CLIENT**  
Balfour Beatty Construction Limited  
for  
Birmingham City Council  
Education Asset Management, Strategic Support  
and Direct Services, Council House Extension,  
Margaret Street, Birmingham B3 3BU

**CONTRACTOR**  
Balfour Beatty Construction Limited  
Regent Court, 14 George Road,  
Edgbaston, Birmingham, B15 1NV

**CIVIL & STRUCTURAL**  
Whitby Bid  
60 Newman Street, London, W1T 3JA

**MECHANICAL & ELECTRICAL ENGINEER**  
Whitby Bid Mechanical  
60 Newman Street, London, W1T  
3JA

**Landscape Architects**  
Innle Environment  
Salers Bethel, Horatia Street, Newcastle  
Upon Tyne, NE1 2PE

notes

rev	date	by	app.	description	location
01	08.09.05	WJ	ME	STAFF SANITARY PROVISIONS & SICK BAY AMENDED	
02	13.09.05	WJ	ME	ROOM NAMES CHANGED. OTHER AMENDMENTS SHOWN CLOUSED	
03	28.09.05	WJ	ME	STAR LOBBY & CLEANER AMENDED FOR FIRE EXIT STRATEGY	
04	02.11.05	WJ	ME	MINOR AMENDMENTS TO STORES & FIXED FURNITURE	
05	02.12.05	WJ	ME	REVISED AS CLOUSED & ISSUED FOR CONTRACTOR'S PROPOSAL	
06	12.05.06	TM	ME	UPDATED TO STRUCTURAL GRID AND DESIGN DEVELOPMENT	
07	22.05.06	TM	RC	LAYOUT AND WINDOW ADJUSTMENTS AS CLOUSED. STRUCTURAL GRID	
A	09.04.06	TM	RC	AMENDMENT AS DESIGN DEVELOPMENT WHERE CLOUSED	
08	26.06.06	TM	RC	CREDENCE CENTRES UPDATED AS CLOUSED	
09	15.08.06	TM	RC	GRID SETTING OUT UPDATED	
10	30.08.06	TM	RC	WINDOW TYPES INCLUDED	
11	11.09.06	TM	RC	RWP LOCATIONS AMENDED AS CLOUSED. CONDENSERS LOCATED	
12	24.10.06	TM	RC	EXT. OPENINGS AS CLOUSED & EXT. PLANT LOC. INDICATED. ROOM AREAS UPDATED	

PRELIMINARY ISSUE



**Watkins Gray International LLP** Arch/Struct  
Colechurch House, 1 London Bridge Walk, LONDON, SE1 2SX  
tel. 020 7940 8400 fax. 020 7940 8444 mail@wgi.co.uk

Project Title  
**BIRMINGHAM SCHOOLS PP2  
HOBMOOR PRIMARY SCHOOL**

Drawing Title  
**GROUND FLOOR PLAN  
GENERAL ARRANGEMENT**

Drawn	Checked by	Scale
TM		1:200@A1
Level	Date	
GL	02/09/05	
Project No.	Drawing No.	Sheet No.
2360	07-A011	12

DATE PLOTTED : 02/02/06 10:13  
 DWF FILENAME : \\s:\projects\2360\07\_Hobmoor\_Primar\Drawings\A1-011.dwg  
 SAID NEW  
 REVISIONS : 2360-07-000 : 2360-07-001





